
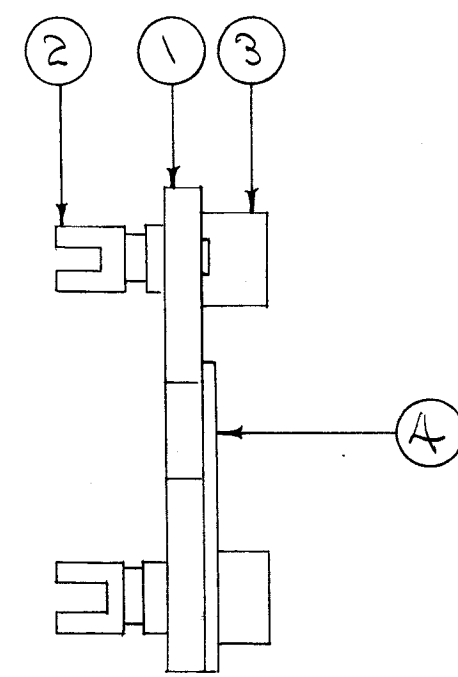
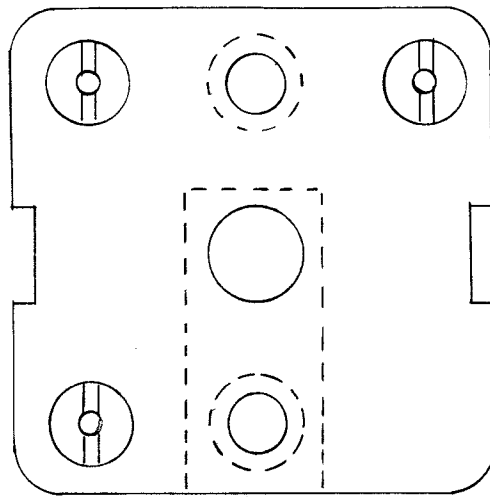


A-162

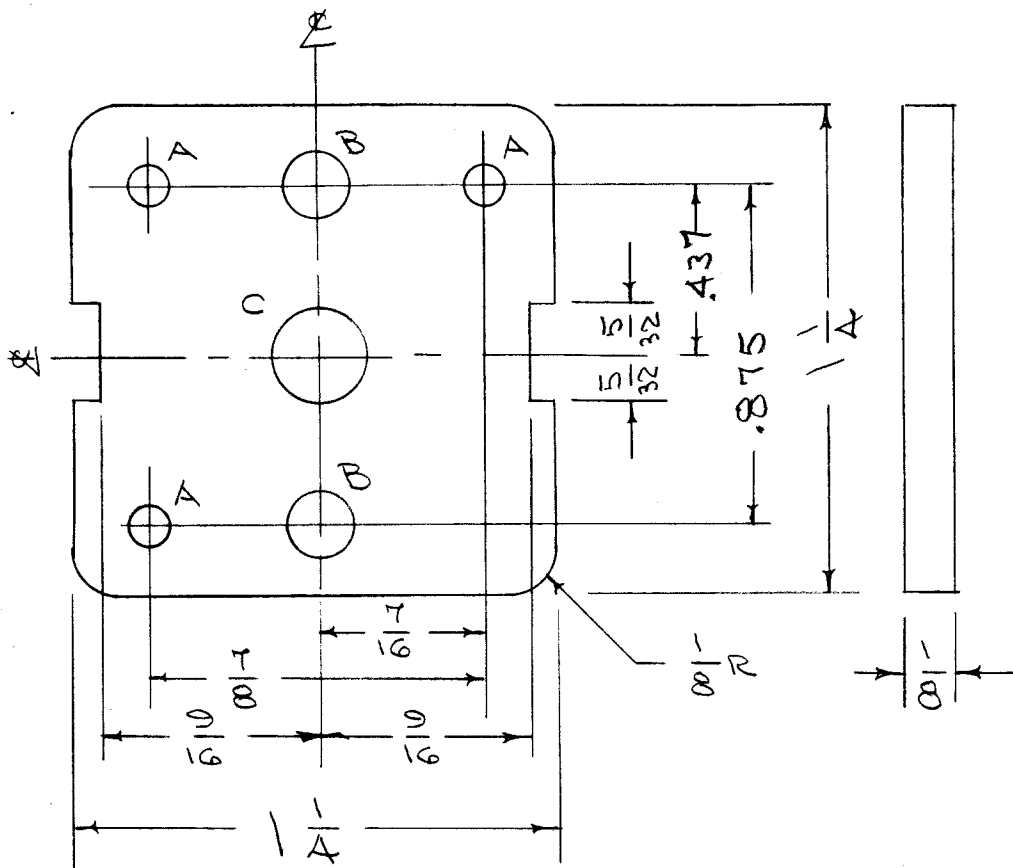

~~A - 2 (.116) DIA. 3 HOLES REQ.~~
~~C - 1 (.150) DIA. 2 " "~~
~~1 " "~~

ISSUE	ITEM	CHANGED FROM	DATE	CH. NO.	DRAFTS	CHECKER	ENG. APP.
B	1	REDRAWN COMPLETE REVISION	8/14/56	2	ced	AWC	WDC




TOLERANCES: DEC. DIM. ± .005, FRAC. DIM. ± 1/64, ANGULAR DIM. ±

SCALE: 1/4" = 1"

MAXIMUM ALLOWABLE TOLERANCES HAVE BEEN DETERMINED AND ANY DEVIATIONS WILL BE CAUSE FOR REJECTION. REMOVE ALL BUBBS AND SHARP EDGES

1	A-1507	MSR-3	A-1506	4-10-58
1	FFR	10A	A-164	8-14-56
REQ. PER UNIT	MODEL	PROJECT NO.	ASSY. NO.	DATE

1	4	MS-132	GROUND STRAP	
2	3	TE-108-8	STAND OFF	
3	2	TE-109-3	TERMINAL LUG	
		RX-112	TERMINAL BOARD (NO DWG.)	
DESCRIPTION				SYMBOL
PHENOLIC BFO TERMINAL BOARD				
MATERIAL				
XXXP LAMINATE				
NATURAL				
FINISH & SPEC. NO.				
STOCK SIZE				
NEW YORK				
GENERAL MATERIEL CORP.				
DRAWN: [Signature] CHECKED: [Signature] FINAL APPROVAL: [Signature]				
A-162 B				

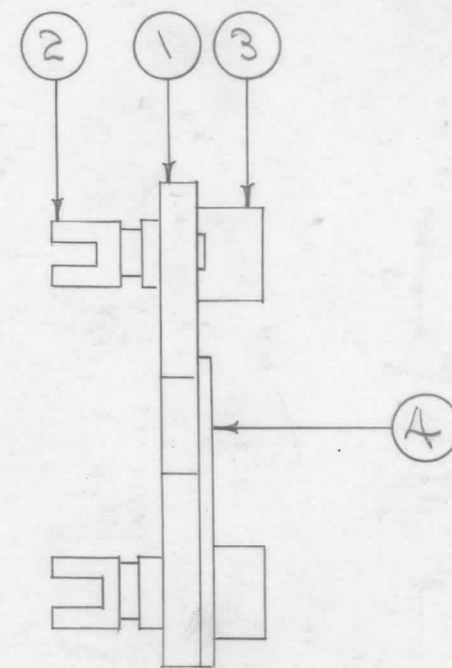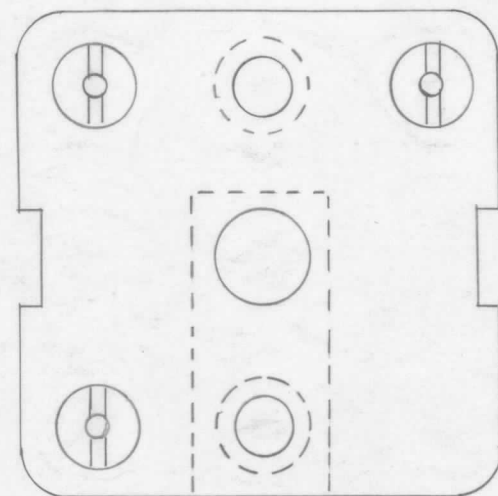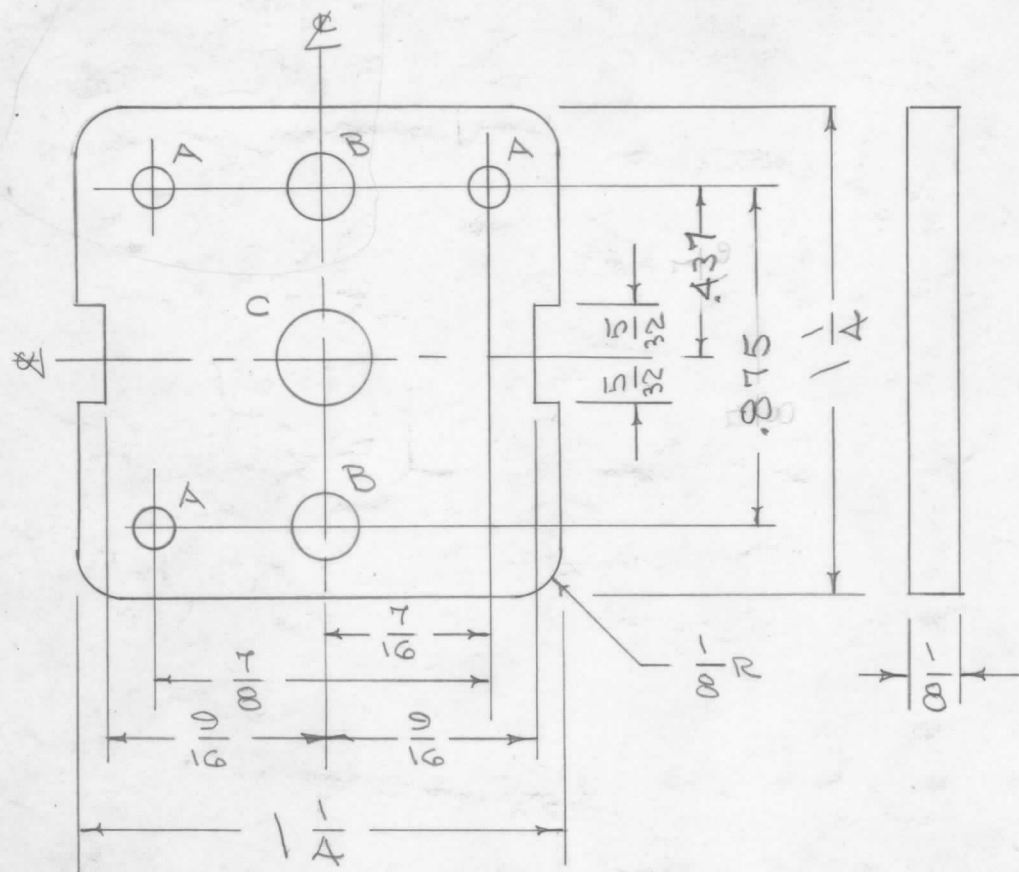

A - #32 (.116) DIA. 3 HOLES REQ.
 B - #42 (.189) DIA. 2 " "
 C - #40 (.125) " 1 " "

1	4	MS-132	GROUND STRAP
2	3	TE-108-8	STAND OFF
3	2	TE-109-3	TERMINAL LUG
1	1	PX-112	TERMINAL BOARD (NO DWG.)

REQ. ITEM	PART NO.	DESCRIPTION	SYMBOL
1/8 THICK		THE TECHNICAL MATERIEL CORP.	
STOCK SIZE		MAMMONECK, N.Y.	
PHENOLIC		BFO TERM. BD. 4384	
MATERIAL			
XXXX LAMINATE		8/14/56	WDR
TYPE & TEMPER	HEAT TREAT. SPEC.	DRAWN	CHECKED
NATURAL		WDR	WDR
FINISH & SPEC. NO.		ELEC. DES. APP. MECH. DES. APP.	

ISSUE	ITEM	CHANGED FROM	DATE	CH. NO.	DRAFTS	CHECKER	ENG. APP.
B	1	REDRAWN COMPLETE REVISION	8/14/56	2	WDR	WDR	WDR

TOLERANCES: DEC. DIM. ± .005, FRAC. DIM. ± 1/64, ANGULAR DIM. ±

SCALE: MAXIMUM ALLOWABLE TOLERANCES HAVE BEEN DETERMINED AND ANY DEVIATIONS WILL BE CAUSE FOR REJECTION. REMOVE ALL BURRS AND SHARP EDGES

1	A-1507	MSR-3	A-1506	4-10-58
1	FFR	104	A-164	8-14-56
REQ. PER UNIT	MODEL	PROJECT NO.	ASS'Y. NO.	DATE