


REVISIONS						
ZONE	LTR	DESCRIPTION	DATE	E.M.N.NO	DRAFT	CHKD APPD
	Ø	REDRAWN & CHANGED 40E12C7114	6-9-67		C. GAER	JFP
1-B, C, D	A	J1 ADDED	1-22-68	7U	SSD	
	B	SYMBOL DESIG. UPDATED	3/12/69		JE	

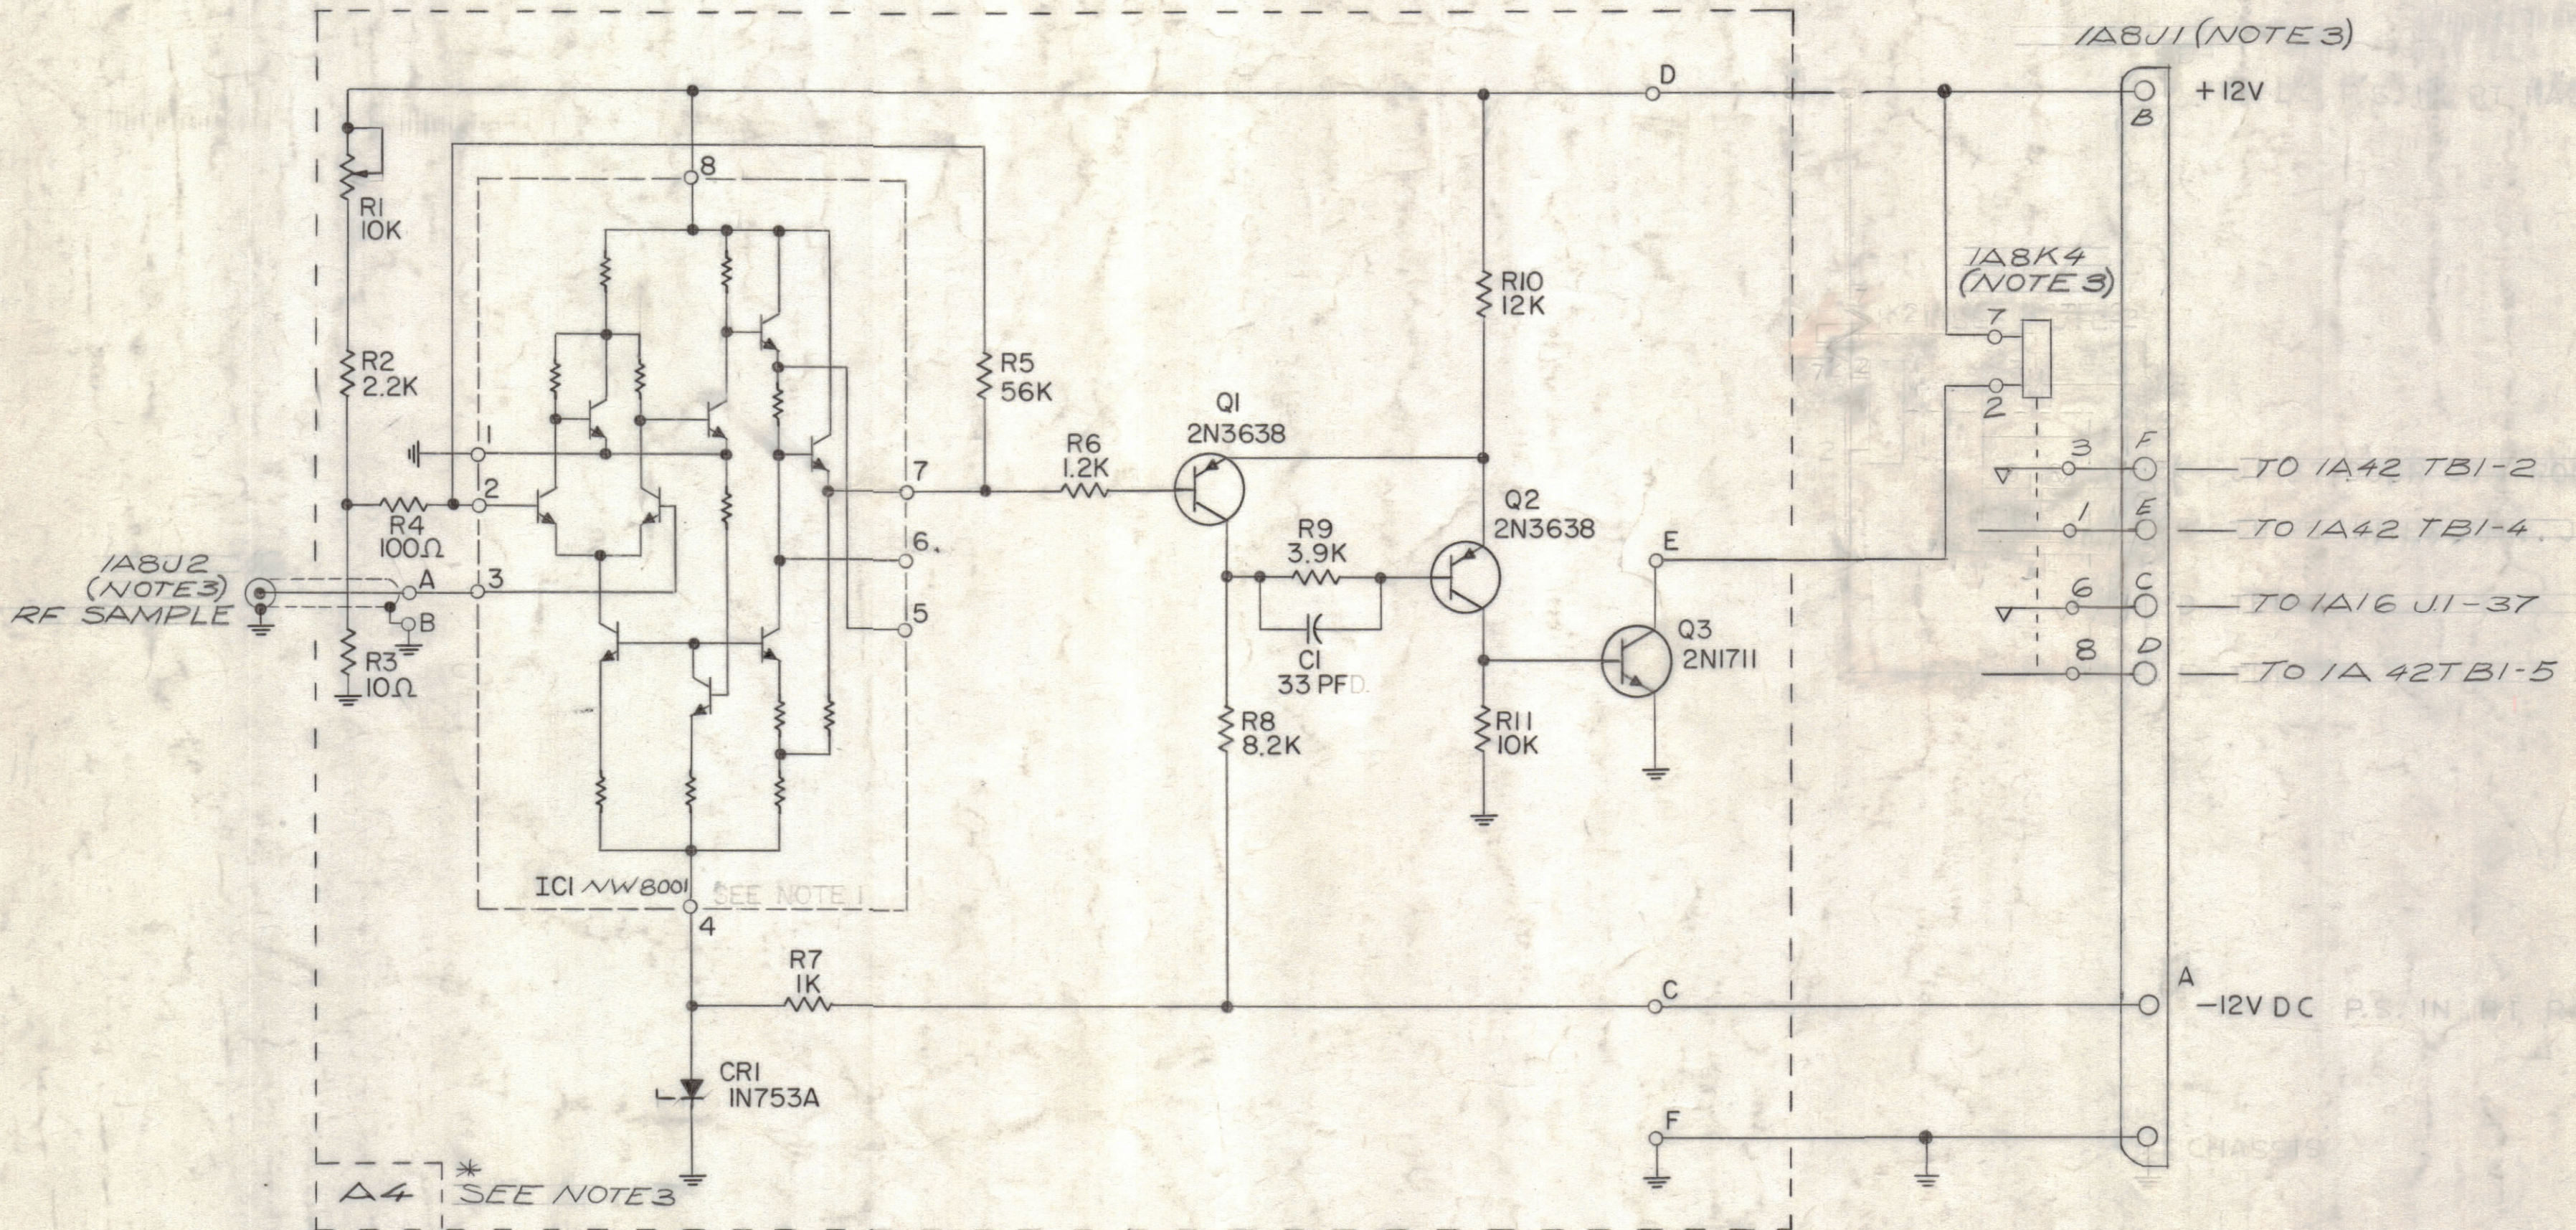

NOTE 1: PARTS WITHIN DOTTED LINE AREA PER *~NOTES~*  
 INTEGRATED CIRCUIT (IC1) TYPICAL CHANNEL (CH1) SHOWN  
 NOTE 2: REFER TO CONTROL SCHEMATIC FOR CHANNEL ASSIGNMENTS  
 NOTE 3: USE COMMON GROUND FOR ALL SUBASSY OR COMPONENT SYMBOLS PREFIXED BY CHANNEL AS FOLLOWS.  
 NOTE 4: THIS CIRCUIT IS USED IN CHANNELS CH1 THROUGH CH4.  
 ALL SYMBOLS SHALL BE SUFFICIENTLY IDENTIFIED BY CHANNEL AND COMPONENT SYMBOLS.

CH1	A4	J1	J2	K4
CH2	A3	J3	J4	K3
CH3	A2	J5	J6	K2
CH4	A1	J7	J8	K1

QTY / UNIT	SPT-3KVHF	AX8037
	MODEL USED ON	ASSY NO.
APPLICATION		
CODE		

NOTICE TO PERSONS RECEIVING THIS DRAWING  
 THE TECHNICAL MATERIEL CORPORATION claims proprietary right in the material disclosed hereon. This drawing is issued in confidence for engineering information only and may not be reproduced or used to manufacture anything shown hereon without permission from THE TECHNICAL MATERIEL CORPORATION to the user. This drawing is loaned for mutual assistance and is subject to recall at any time.

QTY. REQ.	ITEM	PART NO.	DESCRIPTION	SYMBOL
LIST OF MATERIAL				
THE TECHNICAL MATERIEL CORP. MAMARONECK, NEW YORK				
SCHEMATIC VSWR OVERLOAD AX 8037				
SIZE	CODE IDENT. NO.	DWG NO.	ISSUE	
C	82679	CK8119	B	
SCALE			SHEET 1 OF 1	