


IF IT IS FOUND DESIRABLE TO CHANGE ANY TOLERANCE OR OTHER DETAIL SPECIFIED ON THIS DRAWING NOTIFY THE PURCHASER PROMPTLY.

MAXIMUM ALLOWABLE TOLERANCES HAVE BEEN DETERMINED AND DEVIATIONS WILL BE CAUSE FOR REJECTION. REMOVE ALL BURRS AND SHARP EDGES.

ISSUE ITEM CHANGED FROM DATE CN. NO. DRAFTS CHECKER ENG. APP.

DIMENSIONS IN INCHES UNLESS OTHERWISE SPECIFIED

REQ	ITEM	PART NO.	DESCRIPTION	SYMBOL
70	A	WI-138-1	CABLE, #14, BX	
90	B	WI-142-5	CONTROL CABLE	
	C	WL-103-6	GROUND JUMPER	

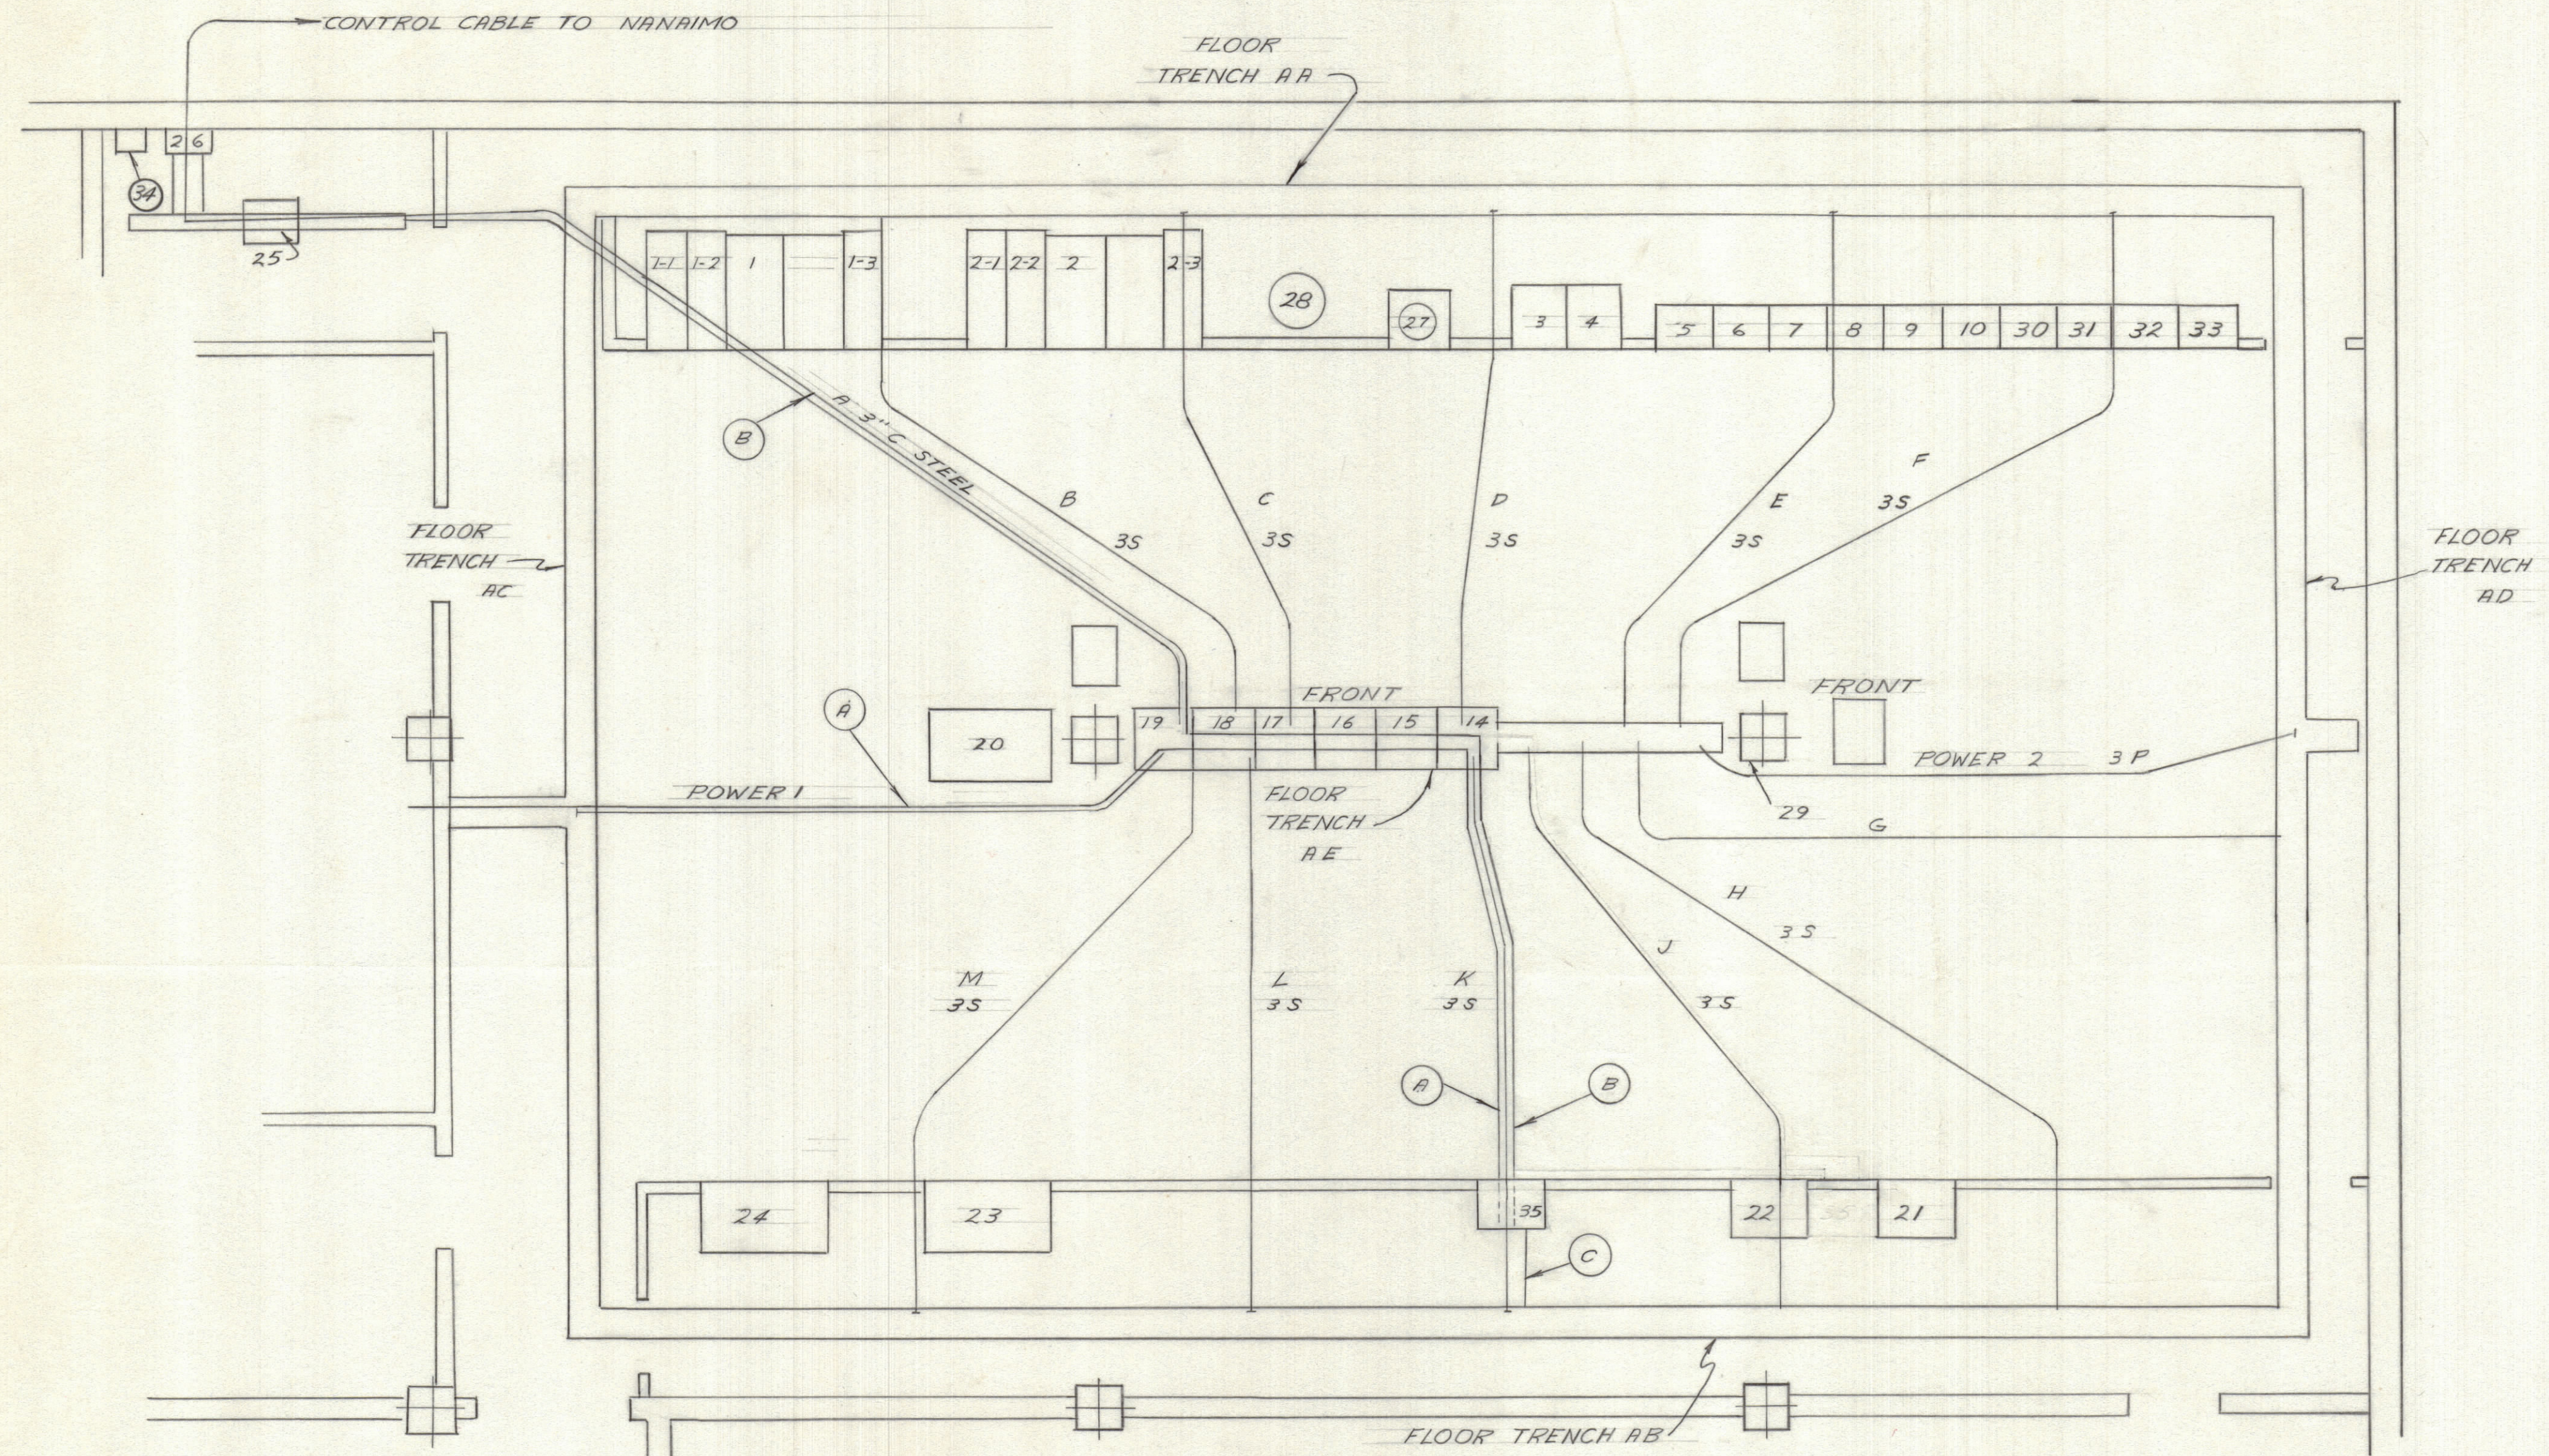

NOTE

1. TRANSMITTER TH-41 IS BROKEN DOWN WITH TH RF CHANNEL UNIT NUMBERED 1-1, 1-2, 1-3 FOR TRANSMITTER NO. 1 FROM FRONT OF EQUIPMENT LEFT TO RIGHT
2. ITEMS 31-33 INSTALLED FOR DEFERRED CIRCUITS. BUT WILL BE WIRED AT LATER DATE.

LEGEND

P 120/208 VOLT POWER RACEWAY
 S SIGNALS CABLE RACEWAY
 3P, 3S UNDERFLOOR DUCT 2 7/8 x 1 3/8 (NORMAL 3" SIZE)
 3"C 3" RIGID CONDUIT

EQUIP NO.	EQUIPMENT
1	TRANS TH-41 NOTE
2	" " "
3	HF/LF ANT PATCH
4	HF LP
5	TRANS AN/FRT 501
6	" " "
7	" " "
8	" " "
9	" " "
10	" " "
11	HP DIPLEXER
12	TELETYPE MODEL 15
13	" " "
14	LF DFS CABINET
15	MONITOR & HF-DFS CAB
16	LINE PATCH
17	RF
18	DISTORTION TEST
19	SSB ADAPTER
20	DESK
21	RCMP TRANSMITTER
22	" " "
23	TRANS STC 3KW LF
24	" " " "
25	VFT RACK
26	MDF
27	AIR PRESSURE EQUIP
28	DUMMY ANTENNA
29	PROT & TERM BOX
30	TRANS AN/FRT 501
31	" " "
32	" " "
33	" " "
34	KEY TELEPHONE (NE Co 6A)
35	PAL 350 & SBE 2

REF: DND DWG. N5-B-5

TOLERANCES		SCALE:
ALL	DEC. DIM. ±	DRILL, BUNCH, COMMERCIAL STOCK
OTHERS	FRAC. DIM. ±	SIZES AND MANUFACTURERS
	ANGULAR DIM. ±	TOLERANCES ARE NOT INCLUDED.

MODEL	PROJECT NO.	ASS'Y. NO.	DATE
			27-7-64

STOCK SIZE		TMC (Canada) LIMITED OTTAWA ONTARIO	
MATERIAL		EQUIP. LOCATION, X MTR HALL (BC CIVIL DEFENCE)	
TYPE & TEMPER		R DES.	
HEAT TREAT. SPEC.		CHECKED	FINAL APPROVAL
FINISH & SPEC. NO.		1010315	