

7

6

5

4

3


2

1


FOR CONTINUATION OF CABLES  
SEE SHEET 6 OF 9

REVISIONS							
SYM	ZONE	DESCRIPTION	DATE	E.M.N.NO.	DRAFT	CHKD	APPD


### C-4099/FRR-60(V) (RCVR #2)

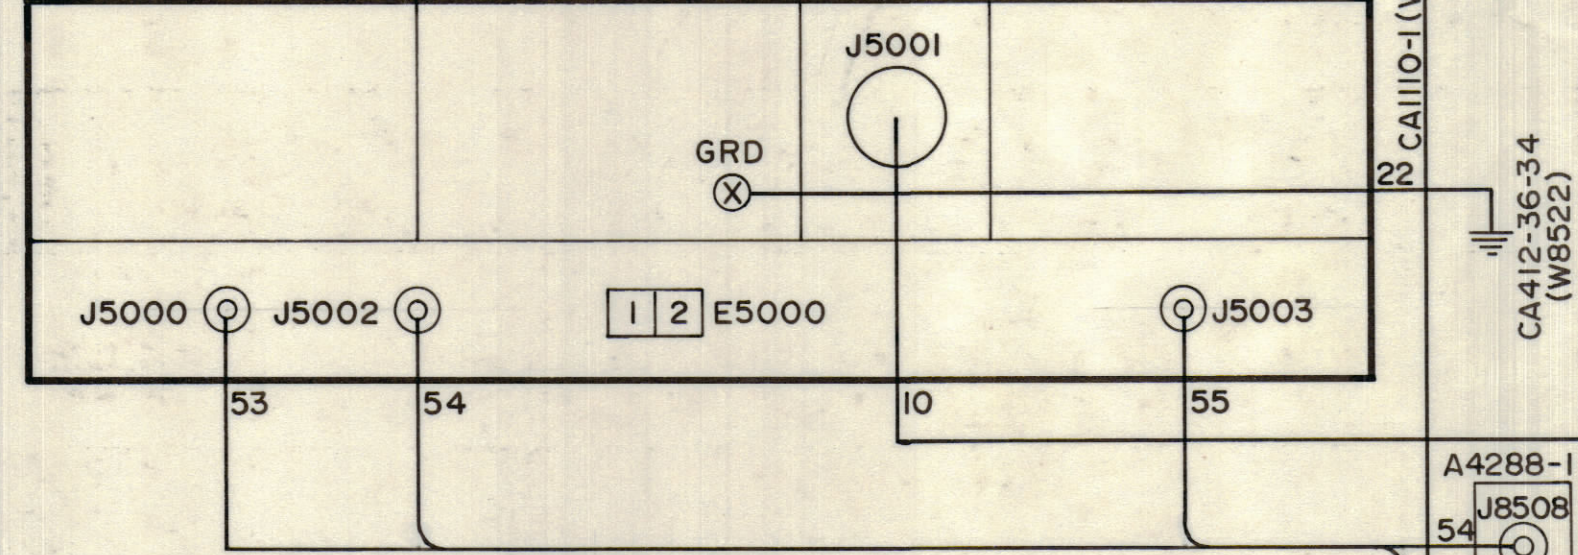


### C-4099/FRR-60(V) (RCVR #1)

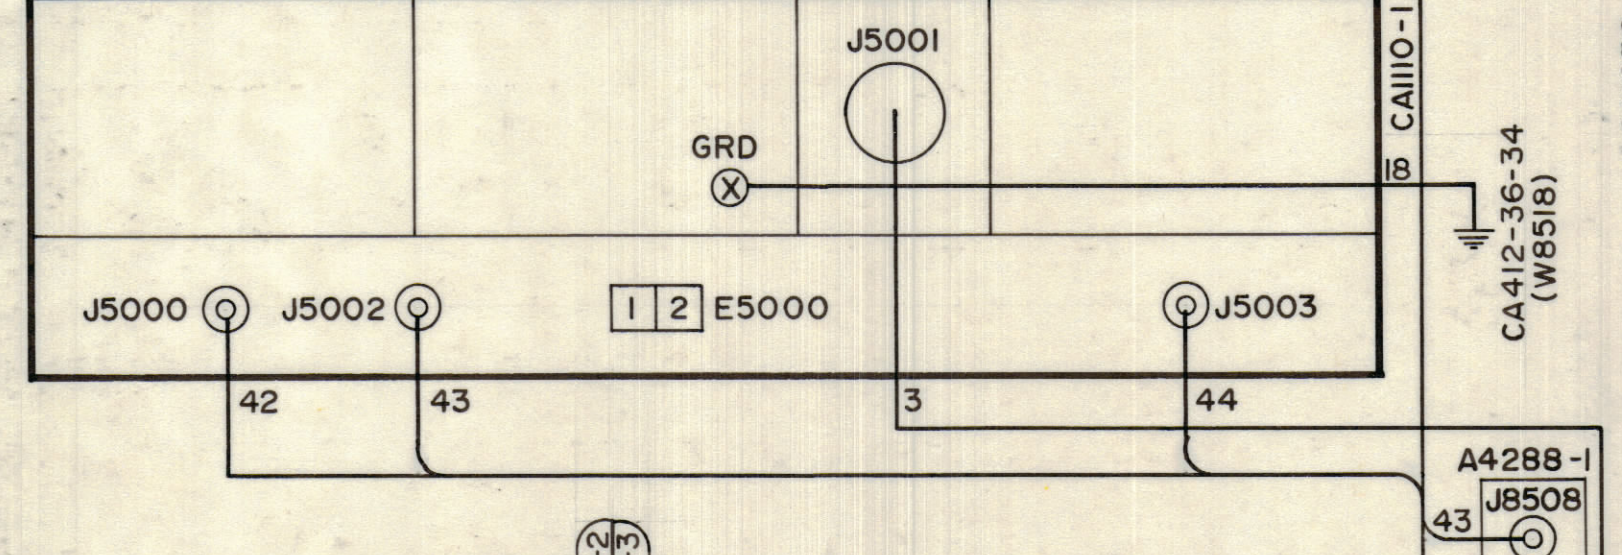


### CV-1865/FRR (RCVR #2)

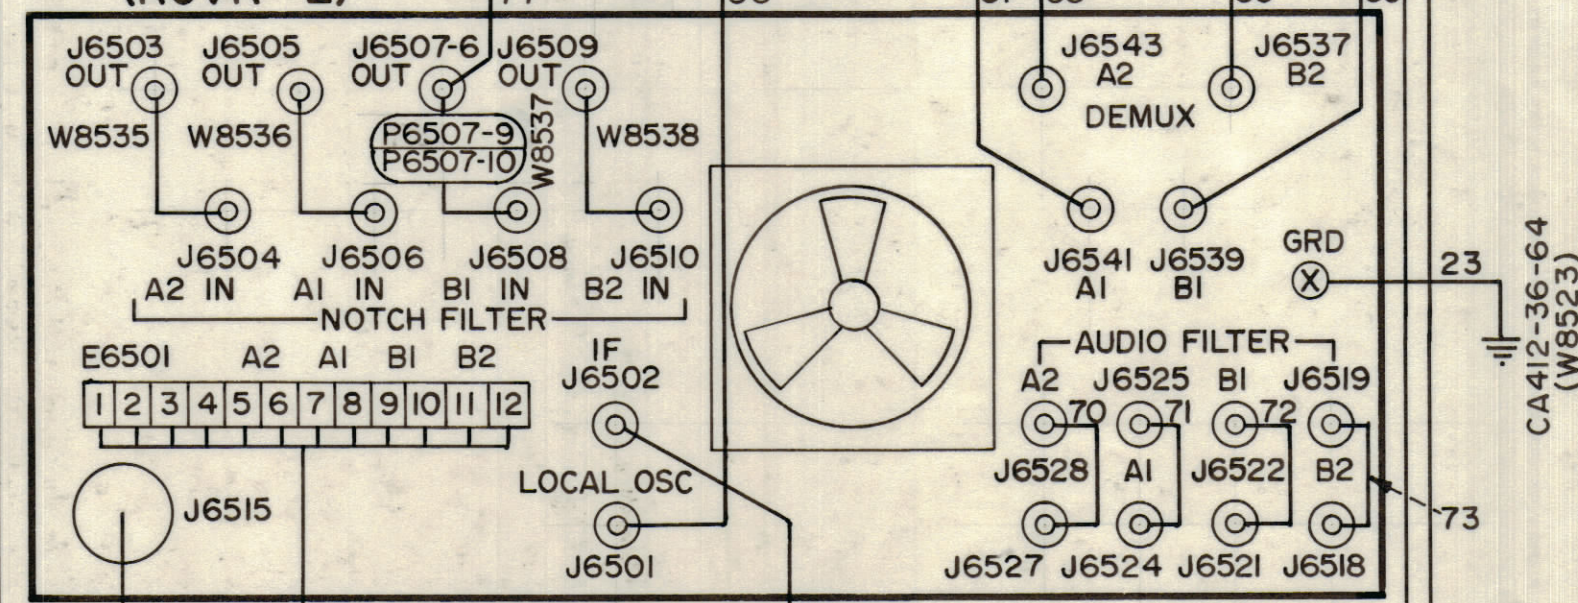


### CV-1865/FRR (RCVR #1)

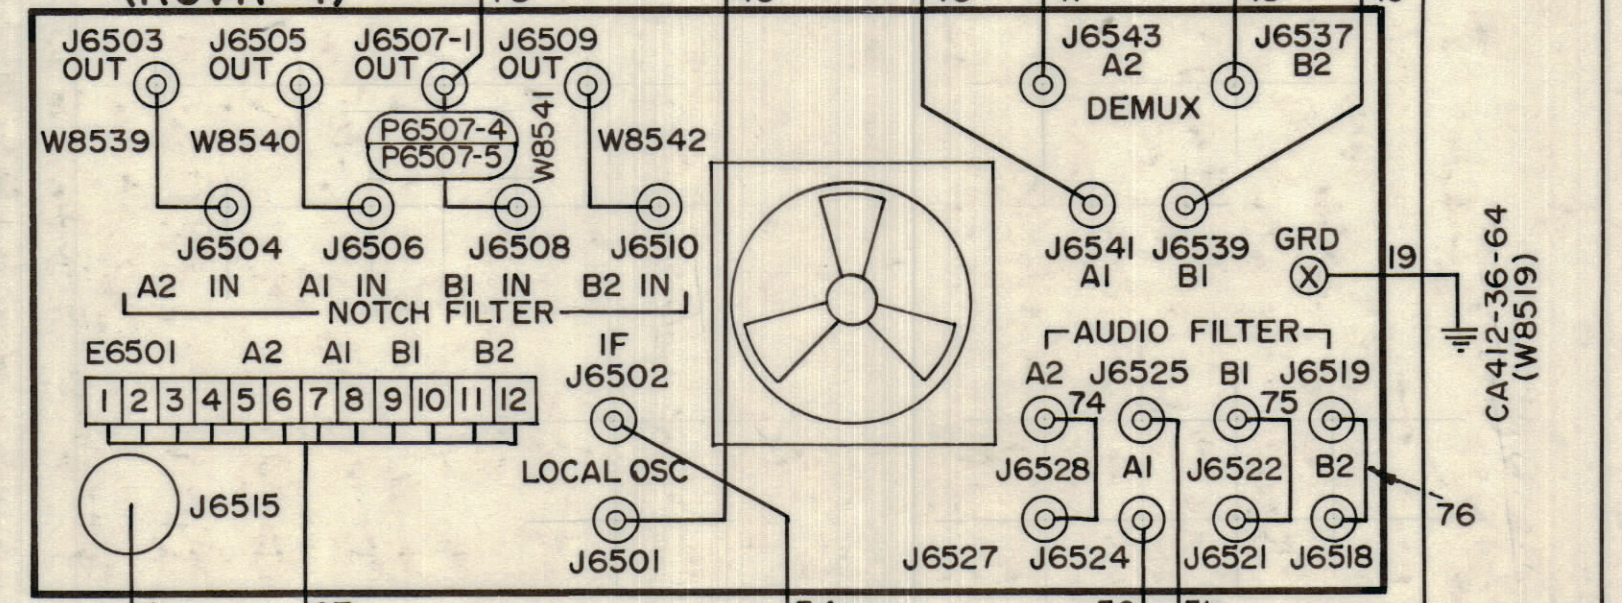

### O-1257/FRR (RCVR #2)

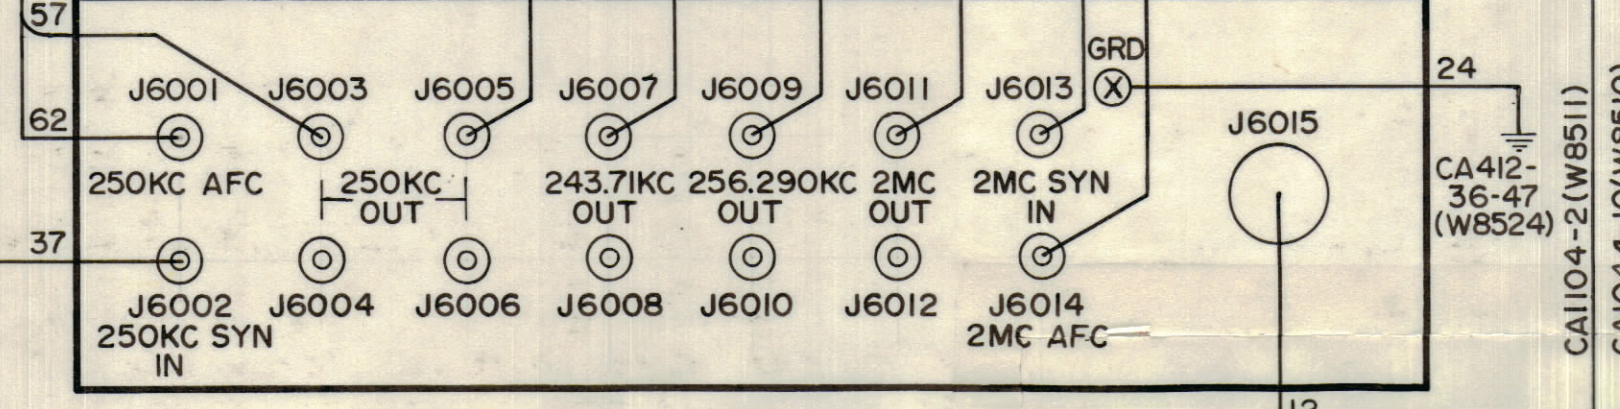

### O-1257/FRR (RCVR #1)

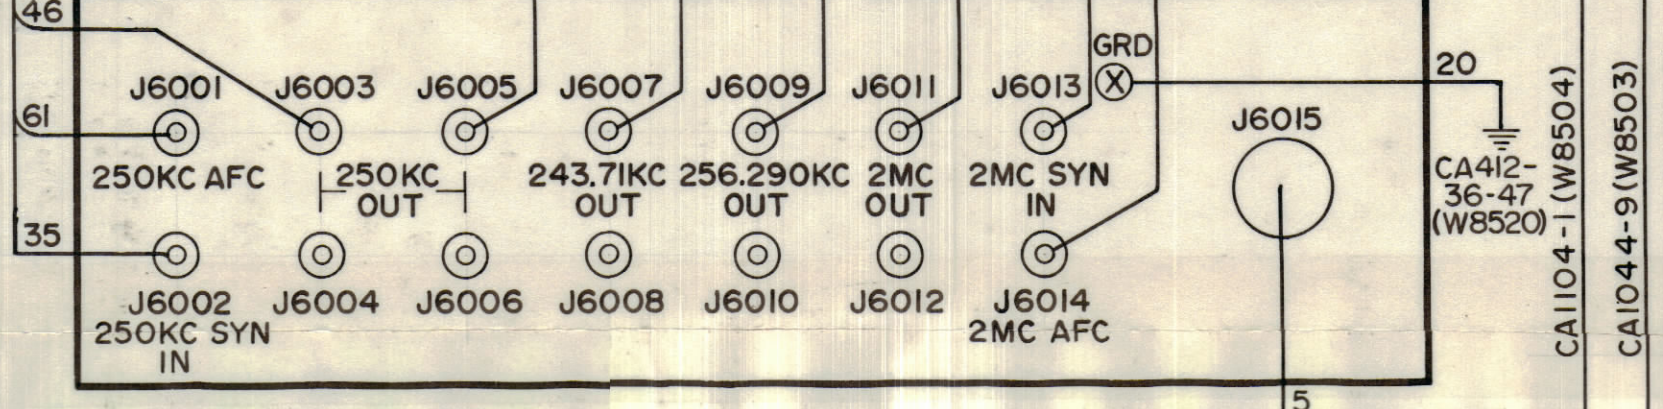

FOR CONTINUATION OF CABLES  
SEE SHEET 8 OF 9

CONTRACT NO. N600 (63133-11-126) 63002	<b>EXAMINED</b>		NAVAL SHORE ELECTRONICS ENGINEERING CENTER WASHINGTON, D.C.	
	TECHNICAL MATERIEL CORP.	OFFICIAL		
DWG. NO. ID-326-7	BR. HEAD			
APPROVED _____ DATE _____	PROJ. ENG			
SATISFACTORY TO:	DIV. DIR.			
	PROJ. DIR.			
	DRAFT SEC			
	DRAWN			
DATE _____	FEDERAL SUPPLY CODE 82679	RW	CODE IDENT 82679	
	CONTR. DRAWING NO. ID-326-7	23	SIZE C	
	SCALE _____		563	
			SHEET 7 OF 9	